


(D)

PLOT SCALE: 3/16=1

DWG. SCALE: 1

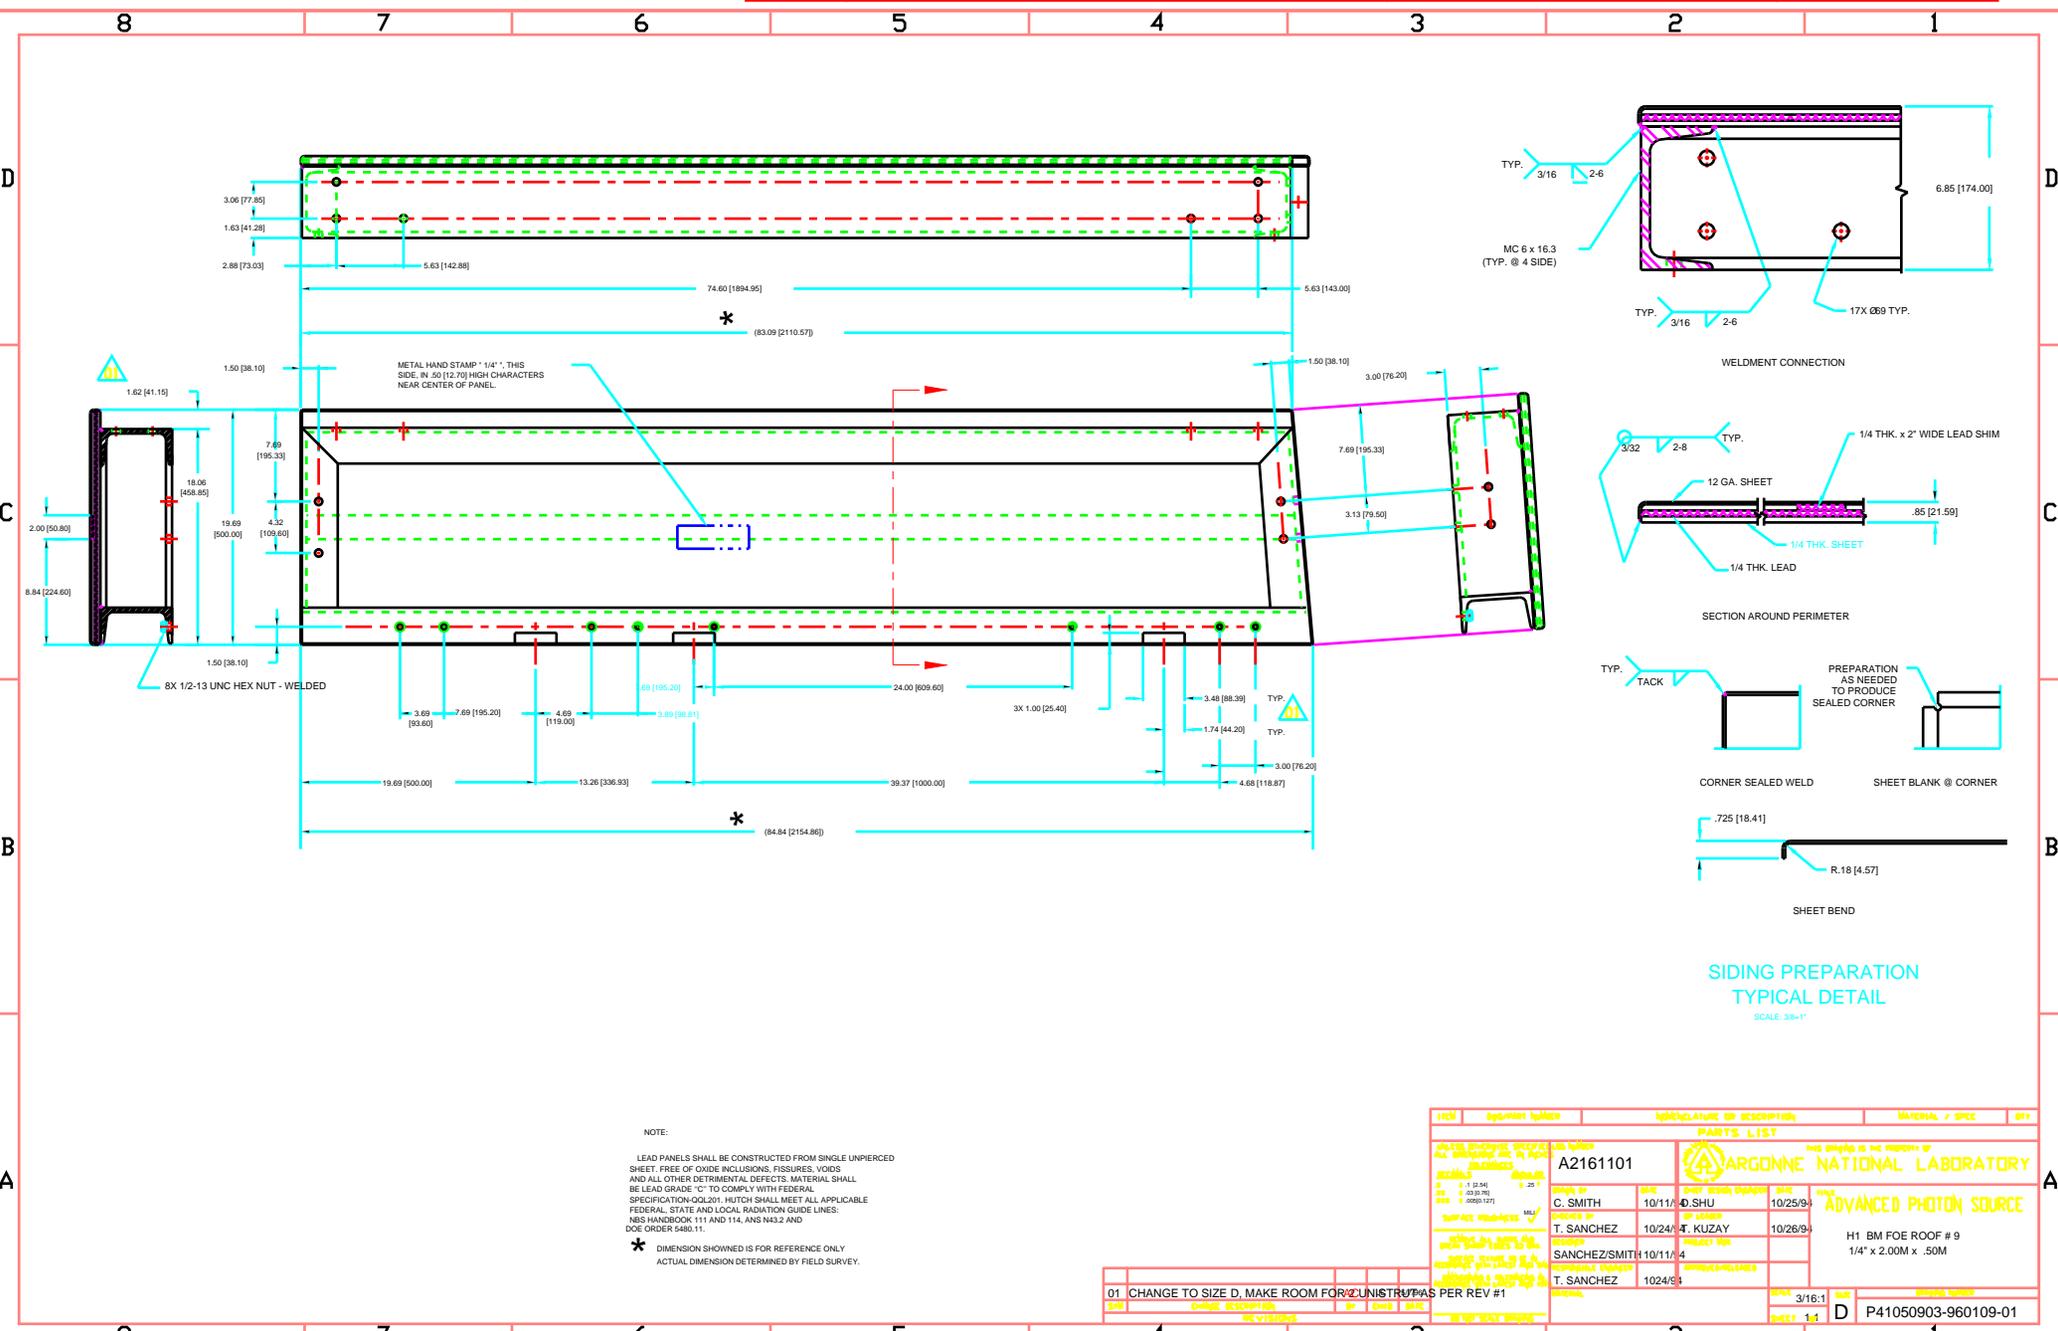

NOTE:

LEAD PANELS SHALL BE CONSTRUCTED FROM SINGLE UNPIERCED SHEET, FREE OF OXIDE INCLUSIONS, FISSURES, VOIDS AND ALL OTHER DETRIMENTAL DEFECTS. MATERIAL SHALL BE LEAD GRADE 'C' TO COMPLY WITH FEDERAL SPECIFICATION-QQ201, HUTCH SHALL MEET ALL APPLICABLE FEDERAL, STATE AND LOCAL RADIATION GUIDE LINES: NBS HANDBOOK 111 AND 114, AND N43.2 AND DOE ORDER 5480.11.

* DIMENSION SHOWN IS FOR REFERENCE ONLY. ACTUAL DIMENSION DETERMINED BY FIELD SURVEY.

SIDING PREPARATION
TYPICAL DETAIL
SCALE: 3/8=1"

ITEM	QUANTITY	DESCRIPTION	MATERIAL / SPEC	REV
PARTS LIST				
A2161101		ARGONNE NATIONAL LABORATORY		
ADVANCED PHOTON SOURCE				
H1 BM FOE ROOF # 9 1/4' x 2.00M x .50M				
DATE	BY	DATE	BY	DATE
10/11/04	C. SMITH	10/25/04	D. SHU	10/26/04
10/24/04	T. SANCHEZ	10/26/04	T. KUZAY	
10/11/04	SANCHEZ/SMITH			
10/24/04	T. SANCHEZ			

REV	DESCRIPTION	DATE	BY	CHKD
01	CHANGE TO SIZE D, MAKE ROOM FOR 2 UNISTRUPAS PER REV #1			

SCALE: 3/16=1
SHEET 14
D
P41050903-960109-01